

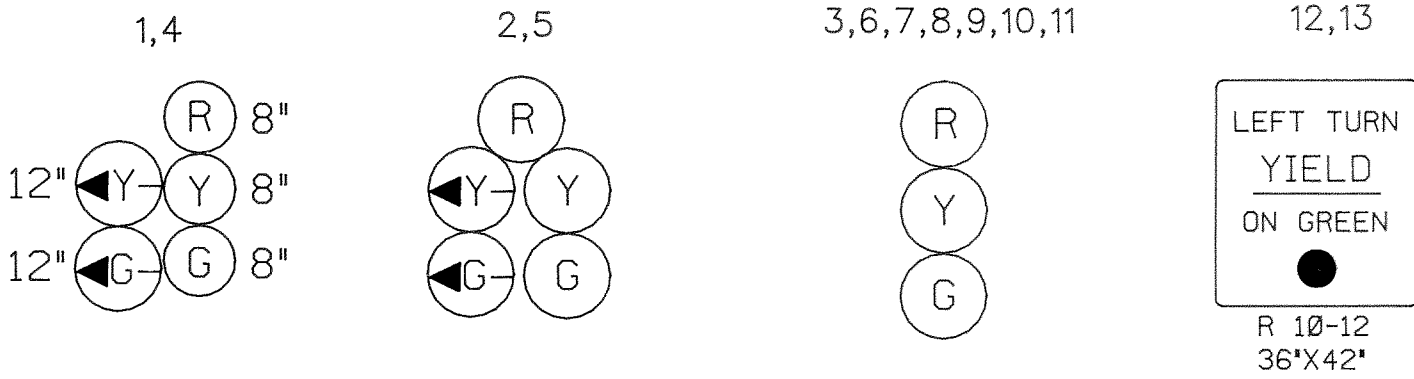


SIGNALS AND SIGNS

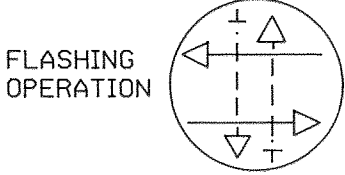

NEMA PHASING

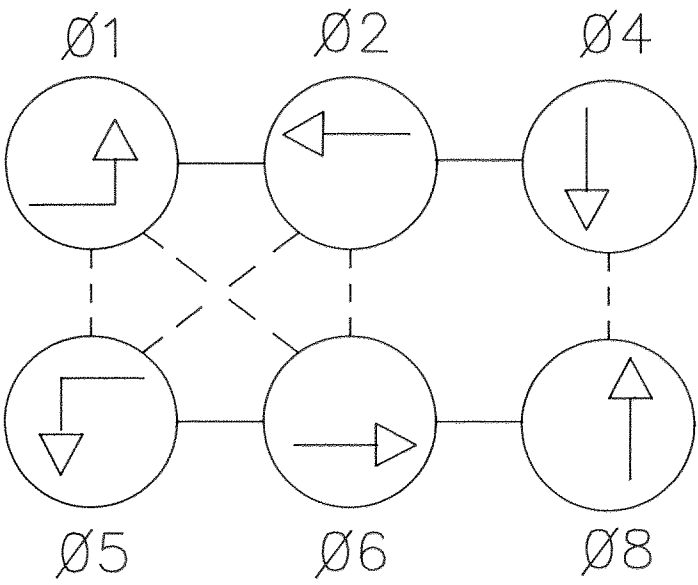

PHASES ASSOCIATED BY A DASHED LINE WILL OPERATE CONCURRENTLY  
PHASES ASSOCIATED BY A SOLID LINE WILL NOT OPERATE CONCURRENTLY

F H W A	STATE	FED. AD. PROJ. NO.	SHEET NO.	TOTAL SHEETS
3	MD			

CONSTRUCTION DETAILS

1 INSTALL NEW 8/12 IN. ONE-WAY, FIVE-SECTION SIGNAL HEAD.

UTILITY LEGEND

- G — G — GAS MAIN
- W — W — WATER MAIN
- S — S — SEWER MAIN
- E — E — ELECTRIC CABLES
- A — A — AERIAL CABLES
- T — T — TELEPHONE CABLES

CROSSROAD SQUARE

REVISIONS

B

INSTALL NEAR-SIDE E/P SIGNAL HEADS 7/18/95

A

REPLACED FAILED LOOP DETECTORS 11/92

RCS

APPROVALS

ORIGINAL ON FILE

ASST. DISTRICT ENGINEER, TRAFFIC

CHEF, TRAFFIC ENGINEERING DESIGN DIVISION

DIRECTOR, TRAFFIC & SAFETY

MD 97 AND ENTRANCE TO CROSSROAD SQUARE

DATE 4/23/79

DRAWN BY: WES GUCKERT

CHECK BY: WES GUCKERT

SCALE: 1" = 20"

F.A.P. NO.

S.H.A. NO. BW 410-801-712

COUNTY CARROLL

PLAN SHEET NO.: TS-1642B

SHEET NO.